



2-V1	3D VIEW
N/A	HOLDING DOWN BOLT PLAN
2-MP1	MARKING PLAN
DRG No.	REFERENCE DRAWINGS

- |               |
|---------------|
| GENERAL NOTES |
|---------------|

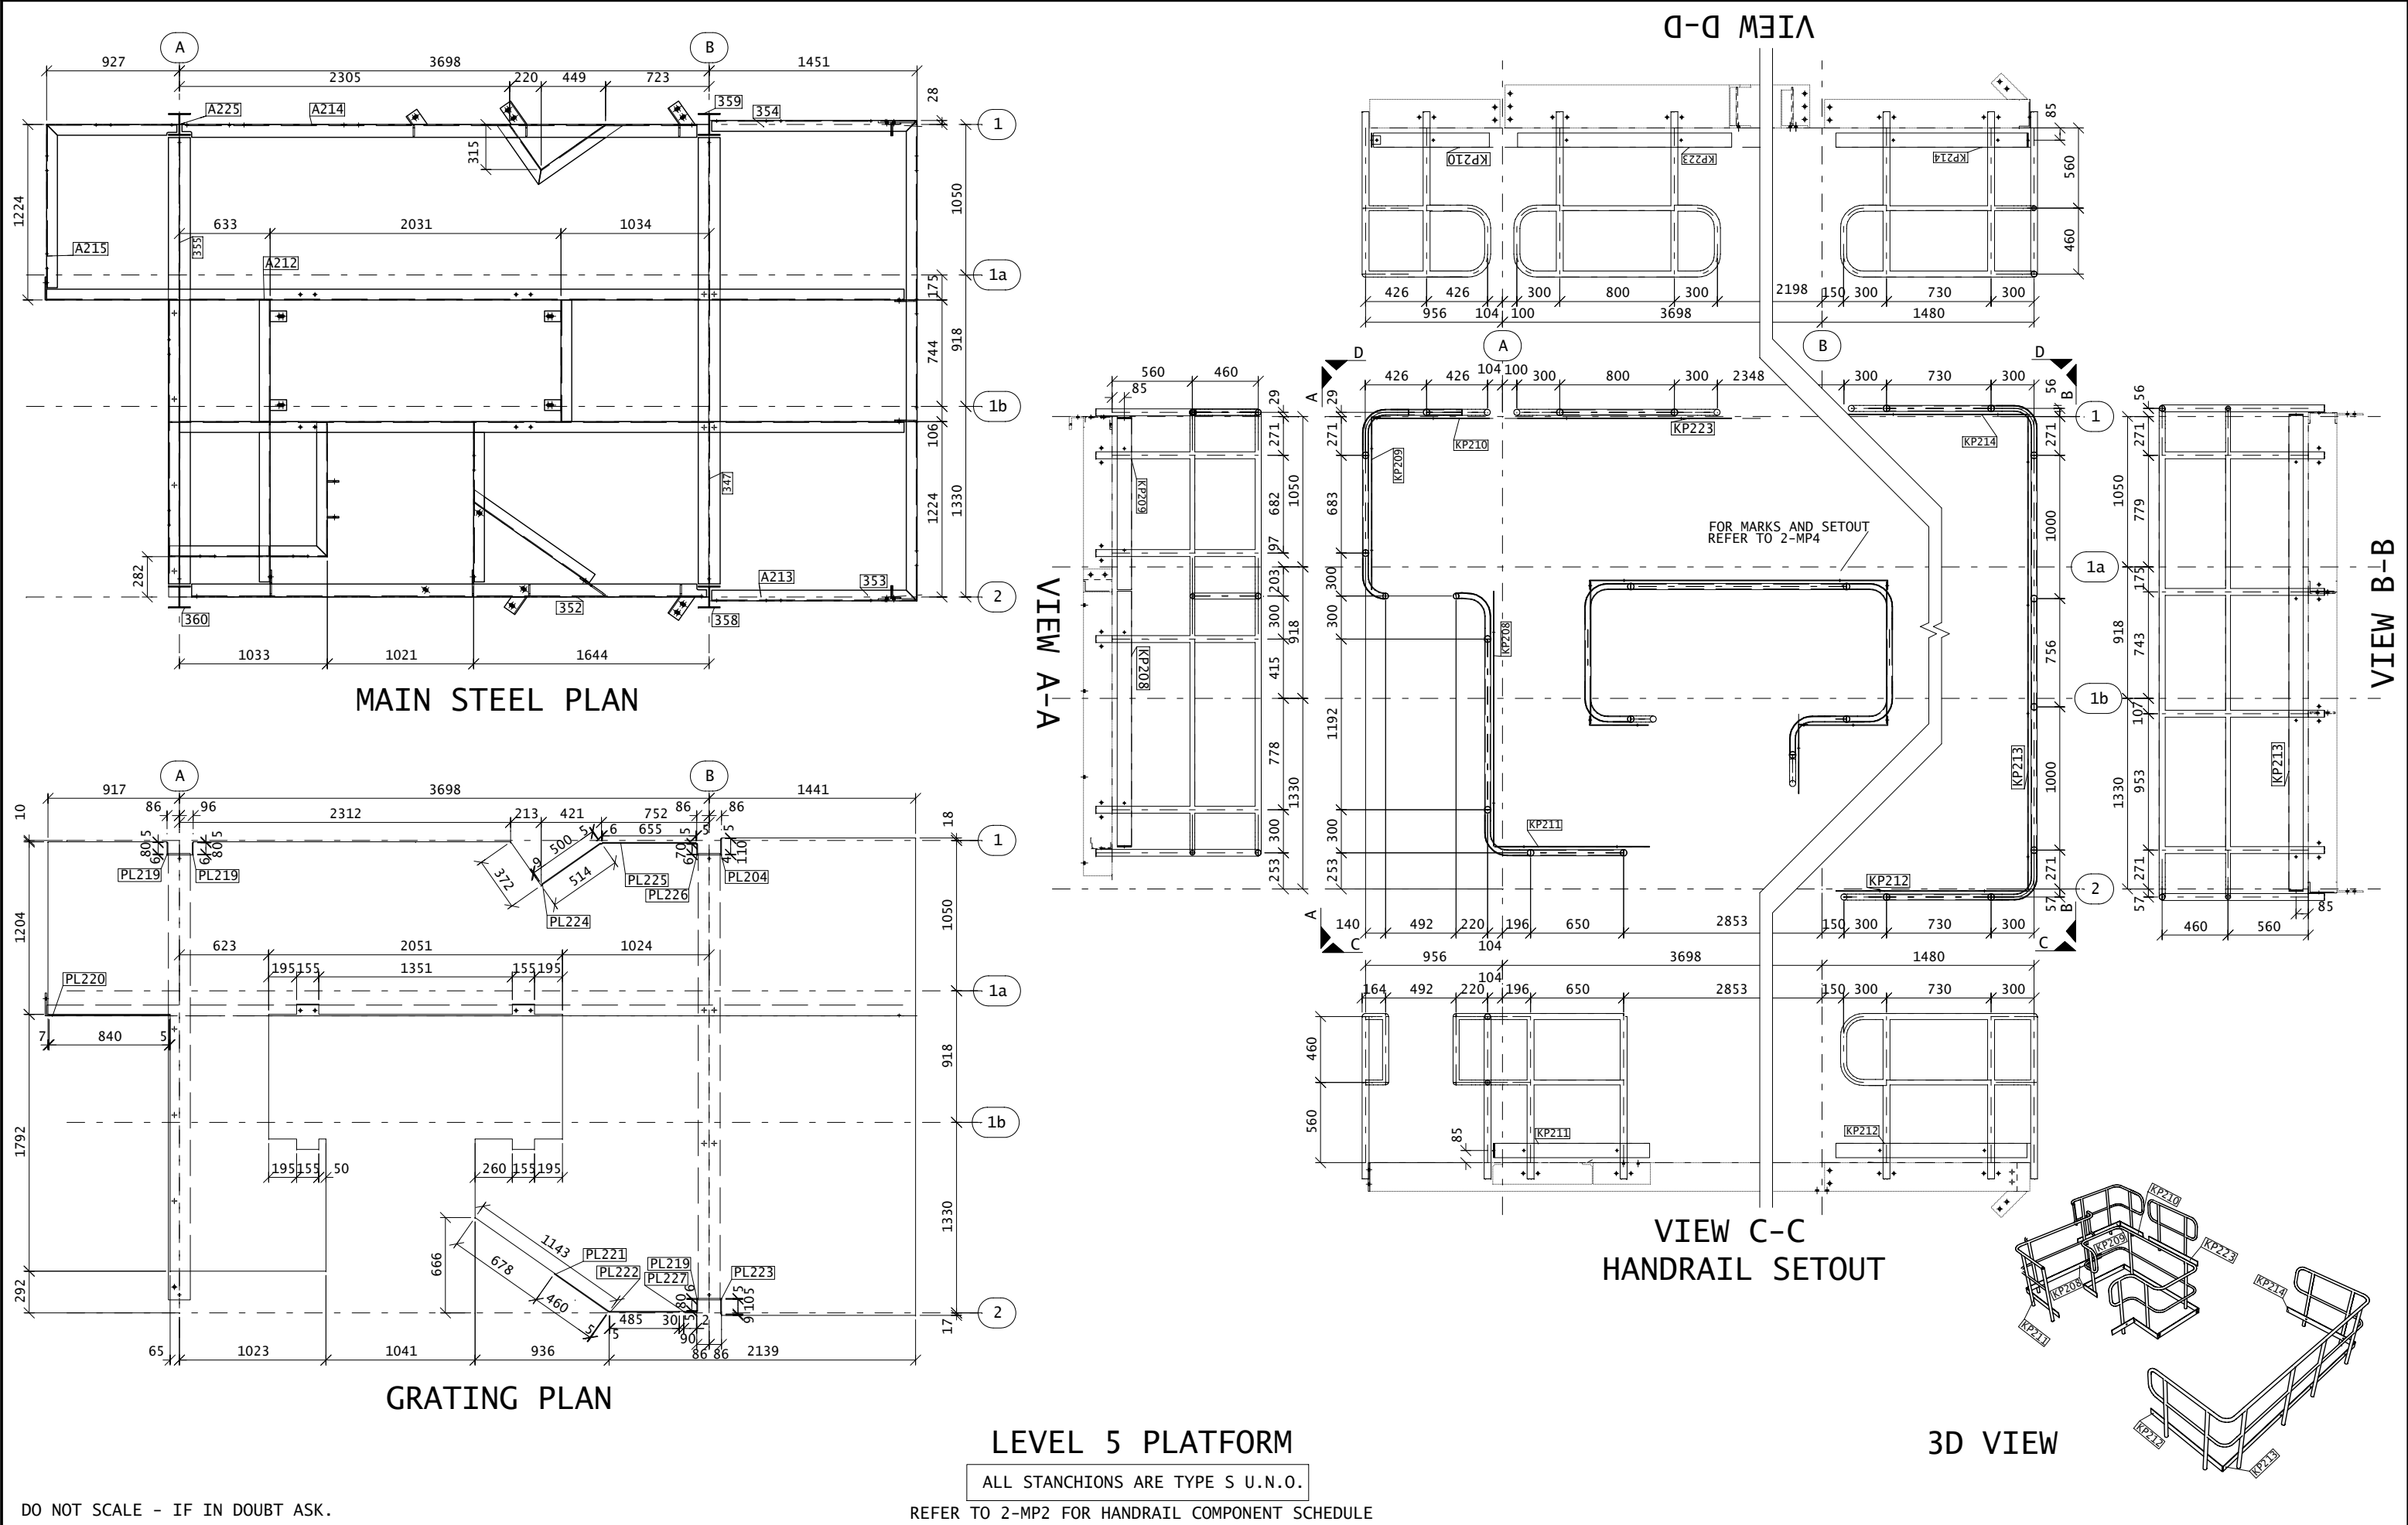
CLIENT LOGO HERE

## PROJECT GRAIN STORAGE

CLIENT



TITLE	PHASE 2 TOWER ELEVATIONS
-------	--------------------------

SCALE. NTS	DRG No.	2-MP1	REV. 0
------------	---------	-------	--------



DO NOT SCALE - IF IN DOUBT ASK.

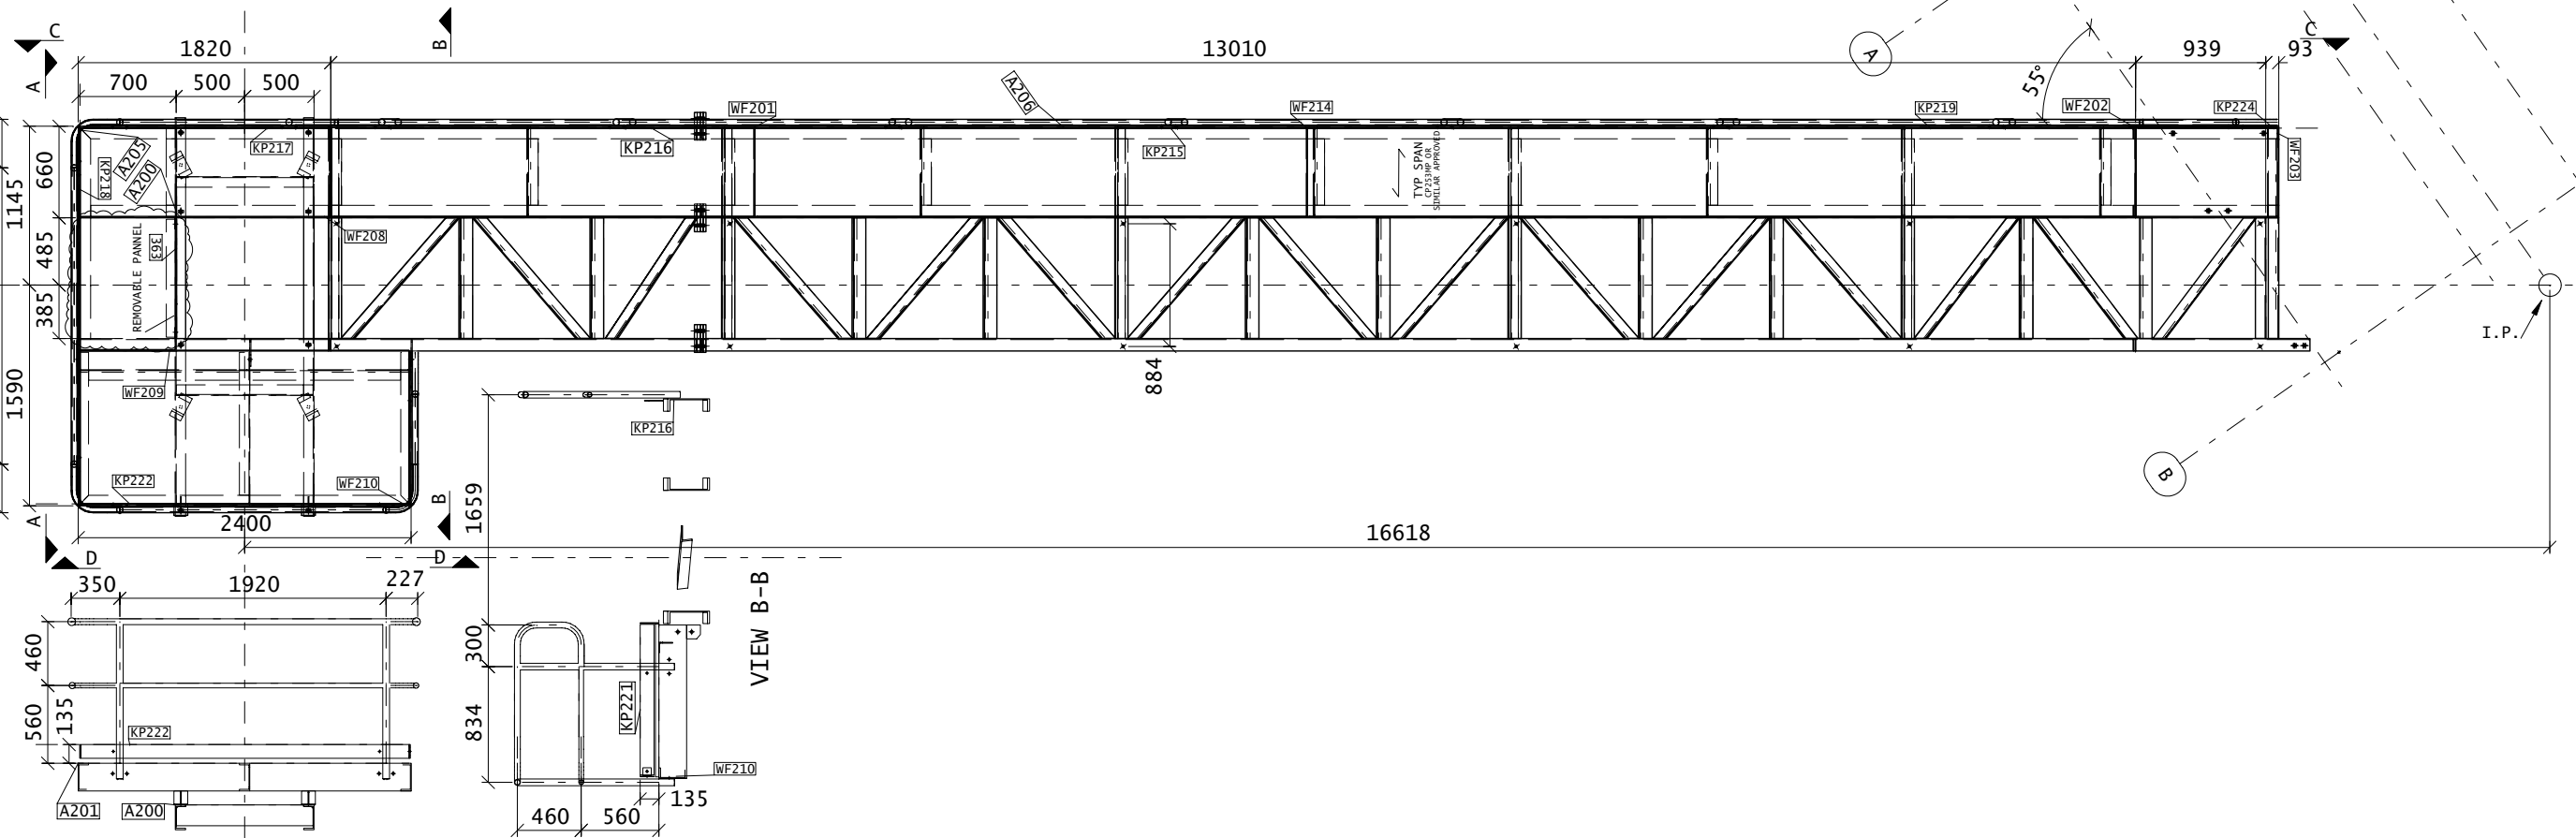
ALL STANCHIONS ARE TYPE S U.N.O.  
REFER TO 2-MP2 FOR HANDRAIL COMPONENT SCHEDULE



		<div>1. ALL CHANNELS/ANGLES TO BE ERECTED WITH DIRECTION OF FLANGES/LEGS AS INDICATED ON PLANS/ELEVATIONS.</div> <div>2. ALL MEMBERS TO HAVE MARK END AS PER MARK BUBBLE ON PLANS/ELEVATIONS. i.e. MARK END AS SHOWN ON FABRICATION DRAWING IS REPRESENTED BY LOCATION OF MARK BUBBLE. SEE DIAGRAM - </div>					<div><div>STEEL DRAFTING LIMITED</div><div>69A HIGGINS RD, HAMILTON, P.O.BOX 16001, NEW ZEALAND, 3204. PHONE/FAX (07)8474029 (MOB 0274514670) WWW.STEELDRAFTING.CO.NZ</div></div>	<div>CLIENT LOGO HERE</div>		PROJECT GRAIN STORAGE				
					CLIENT CLIENT									
					TITLE LEVEL 5 PHASE 2 STEELWORK									
2-V1	3D VIEW													
N/A	HOLDING DOWN BOLT PLAN													
N/A	MARKING PLAN													
DRG No.	REFERENCE DRAWINGS	GENERAL NOTES	REV	DESCRIPTION	BY	DATE	DRN. JI	DATE. 07/10/08	CHK. KSY	CLIENT JOB No.	JOB No. 117308	SCALE. NTS	DRG No. 2-MP3	REV. 0



69A HIGGINS RD, HAMILTON, P.O. BOX 16001, NEW ZEALAND, 3204.  
PHONE/FAX (07)8474029 (MOB 0274514670)  
WWW.STEELDRAFTING.CO.NZ

CLIENT LOGO HERE



		<div>1. ALL CHANNELS/ANGLES TO BE ERECTED WITH DIRECTION OF FLANGES/LEGS AS INDICATED ON PLANS/ELEVATIONS.</div> <div>2. ALL MEMBERS TO HAVE MARK END AS PER MARK BUBBLE ON PLANS/ELEVATIONS. i.e. MARK END AS SHOWN ON FABRICATION DRAWING IS REPRESENTED BY LOCATION OF MARK BUBBLE. SEE DIAGRAM - </div>					<div></div> <div>69A HIGGINS RD, HAMILTON, P.O.BOX 16001, NEW ZEALAND, 3204. PHONE/FAX (07)8474029 (MOB 0274514670) WWW.STEELDRAFTING.CO.NZ</div>	CLIENT LOGO HERE		PROJECT GRAIN STORAGE				
2-V1	3D VIEW									CLIENT CLIENT				
N/A	HOLDING DOWN BOLT PLAN									TITLE EAST OVERSILO WALKWAY				
N/A	MARKING PLAN		0	ISSUED FOR APPROVAL	JI	07/10/08								
DRG No.	REFERENCE DRAWINGS	GENERAL NOTES	REV	DESCRIPTION	BY	DATE	DRN. JI	DATE. 07/10/08	CHK. KSY	CLIENT JOB No.	JOB No. 117308	SCALE. NTS	DRG No. 2-MP6	REV. 0