


SHOP MATERIAL LIST FOR 1 ASSEMBLY					
MARK	SIZE	GRADE	LENGTH MM	No	WEIGHT KG
049	168X4.8CHS	C350L0	3624	1	70.3
PL002	200X20FL	300+	200	2	12.6
PL003	200X12FL	300+	160	4	12.1
TOTAL					94.9

LOCATION LIST	
GRID LOC.	GRID LOC.
1/A/P1T.0.S	1b/A/P2T.0.S
2/A/P1T.0.S	1b/A/P2T.0.S

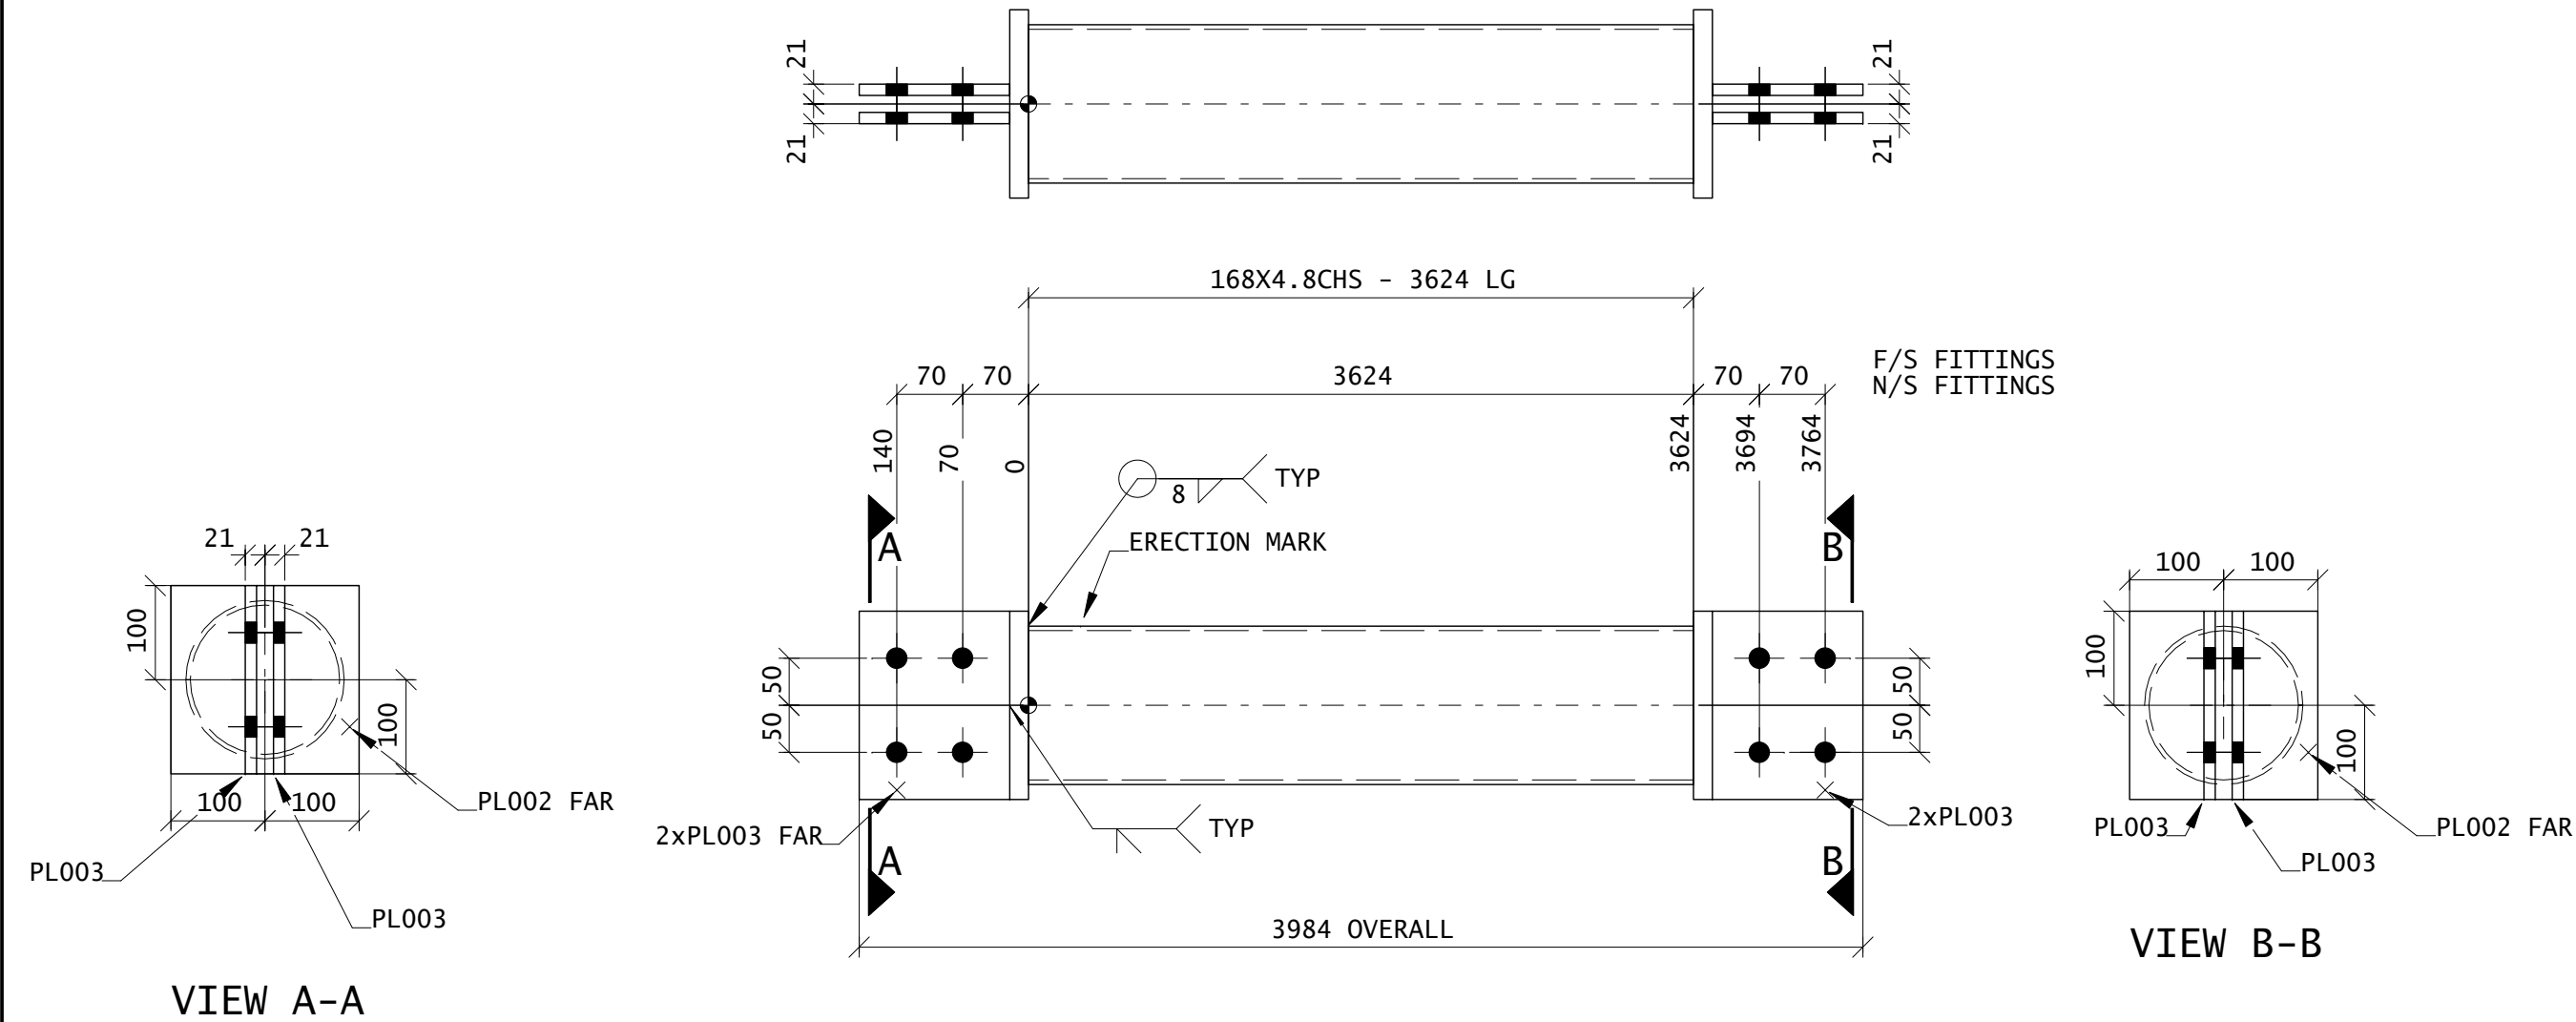


DO NOT SCALE - IF IN DOUBT ASK.

2 REQUIRED AS DRAWN MARKED 049

PHASE 1(2)
FINISH GALV. (2)


TO BE
HOT-DIPPED
GALVANISED.
PROVIDE ADEQUATE VENT HOLES.

APPROVAL ISSUE ONLY
FABRICATION IS AT FABRICATOR'S RISK.

		BUTT WELDS NOMINATED FSBW SHALL BE FULL STRENGTH/PENATRATION CAT. SP UNO. ALL WELDS TO BE 6mm FILLET UNLESS NOTED. STEEL GRADE C350L0 TOTAL WEIGHT 94.9 kg.					 <small>69A HIGGINS RD, HAMILTON, P.O.BOX 16001, NEW ZEALAND, 3204. PHONE/FAX (07)8474029 (MOB 0274514670) WWW.STEELDRAFTING.CO.NZ</small>	CLIENT LOGO HERE		PROJECT GRAIN STORAGE				
1-V1	3D VIEW									CLIENT CLIENT				
N/A	HOLDING DOWN BOLT PLAN									TITLE PHASE 1 STEELWORK				
1-MP1	MARKING PLAN		0	ISSUED FOR APPROVAL.	JI	24/09/08								
DRG No.	REFERENCE DRAWINGS	GENERAL NOTES	REV	DESCRIPTION	BY	DATE	DRN. JI	DATE. 24/09/08	CHK. KSY	CLIENT JOB No.	JOB No. 117308	SCALE. NTS	DRG No. 049	REV. 0

SHOP MATERIAL LIST FOR 1 ASSEMBLY					
MARK	SIZE	GRADE	LENGTH MM	No	WEIGHT KG
053	200UC46	300+	14729	1	680.5
PL001	100X8FL	300+	160	5	5.0
PL004	200X16FL	300+	372	2	15.0
PL008	200X10FL	300+	257	1	3.1
PL015	375X25PL	300+	375	1	27.6
PL016	200X10FL	300+	278	1	3.1
PL024	200X16FL	300+	292	1	5.5
PL025	253X16PL	300+	571	1	14.8
PL027	250X16PL	300+	375	1	11.8
TOTAL					766.4

LOCATION LIST	
GRID LOC.	GRID LOC.
2/B/GROUND	2/B/P3T.0.S

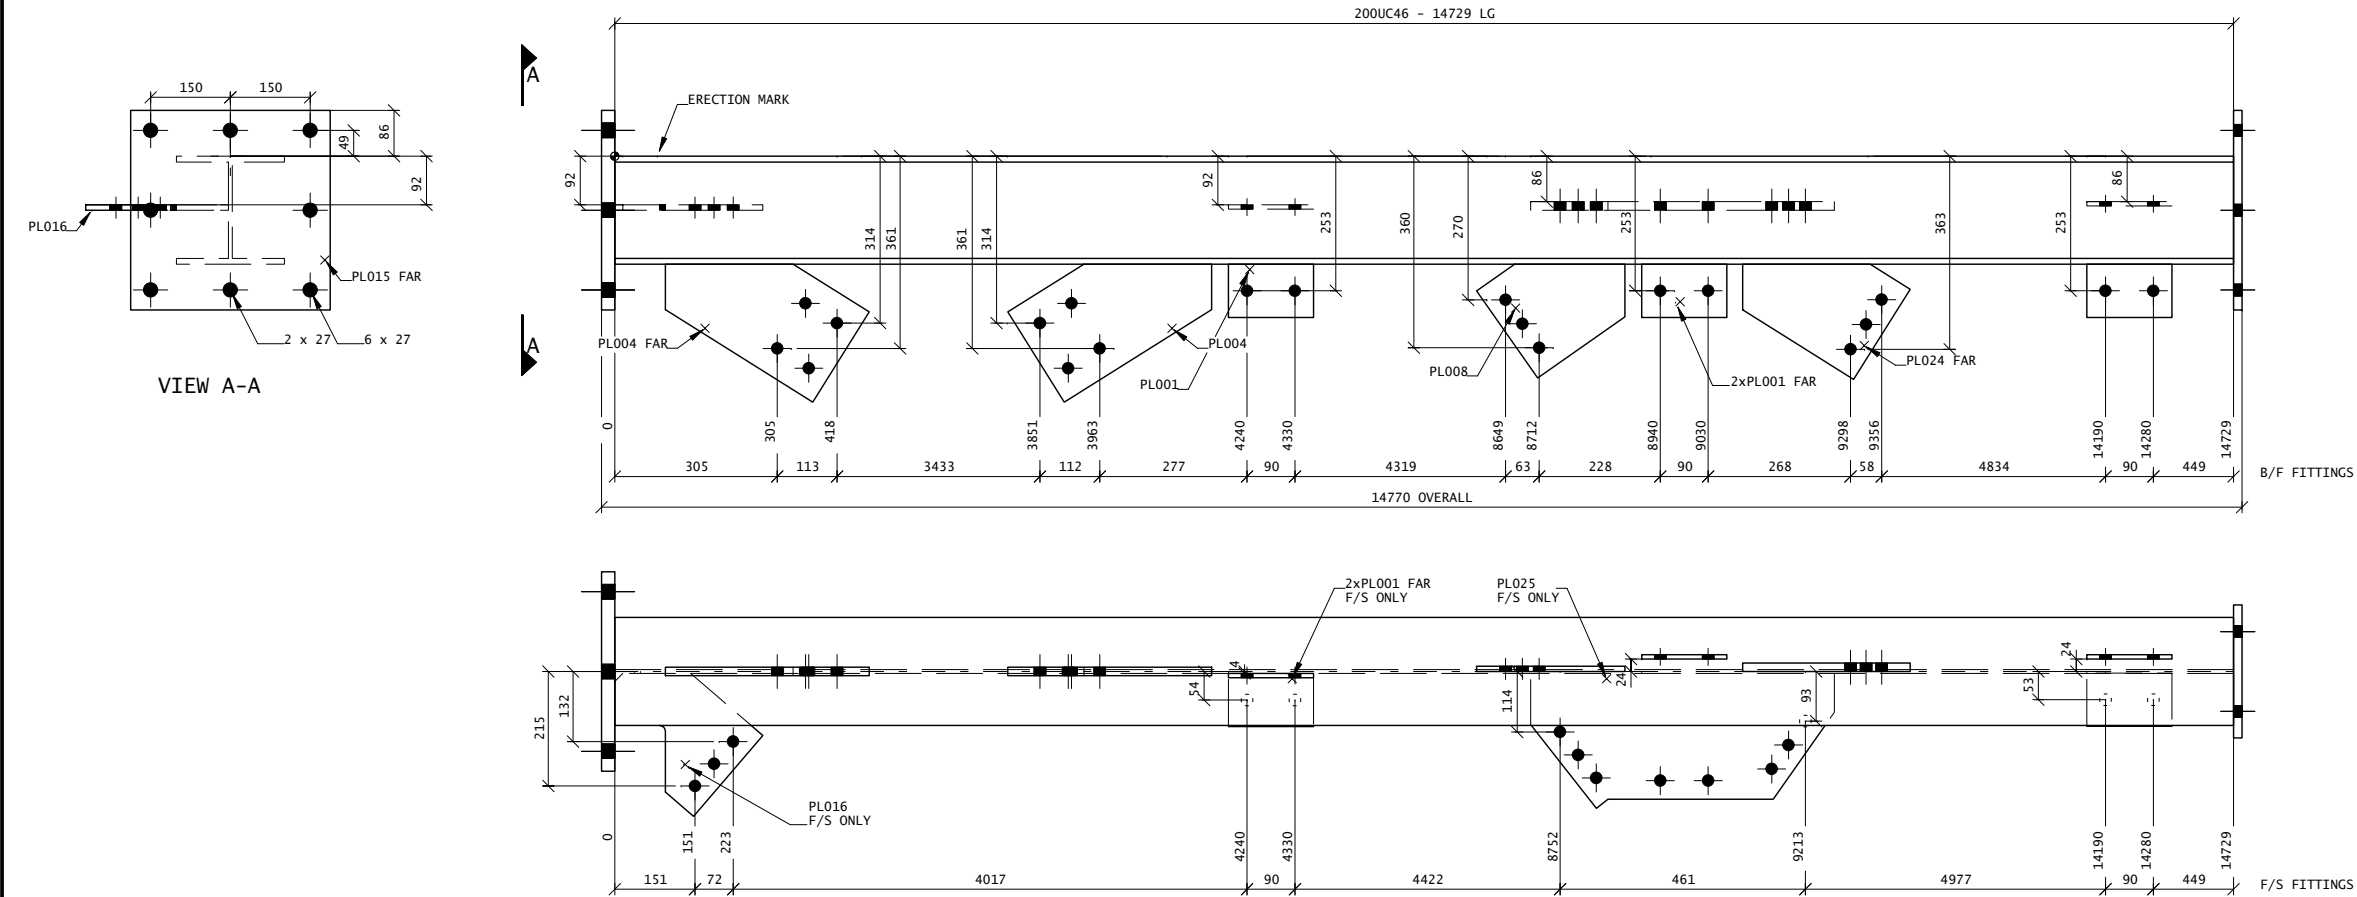

DO NOT SCALE - IF IN DOUBT ASK.

		BUTT WELDS NOMINATED FSBW SHALL BE FULL STRENGTH/PENATRATION CAT. SP UNO. ALL WELDS TO BE 6mm FILLET UNLESS NOTED. STEEL GRADE 300+ TOTAL WEIGHT 766.4 kg.					<div><div>SDL</div><div>STEEL DRAFTING LIMITED</div><div>69A HIGGINS RD, HAMILTON, P.O.BOX 16001, NEW ZEALAND, 3204. PHONE/FAX (07)8474029 (MOB 0274514670) WWW.STEELDRAFTING.CO.NZ</div></div>	CLIENT LOGO HERE		PROJECT GRAIN STORAGE				
1-V1	3D VIEW									CLIENT CLIENT				
N/A	HOLDING DOWN BOLT PLAN									TITLE PHASE 1 STEELWORK				
1-MP1	MARKING PLAN		0	ISSUED FOR APPROVAL.	JI	24/09/08								
DRG No.	REFERENCE DRAWINGS	GENERAL NOTES	REV	DESCRIPTION	BY	DATE	DRN. JI	DATE. 24/09/08	CHK. KSY	CLIENT JOB No.	JOB No. 117308	SCALE. NTS	DRG No. 053	REV. 0